



Front & Rear Elevation - Scale 1:25 (A3)

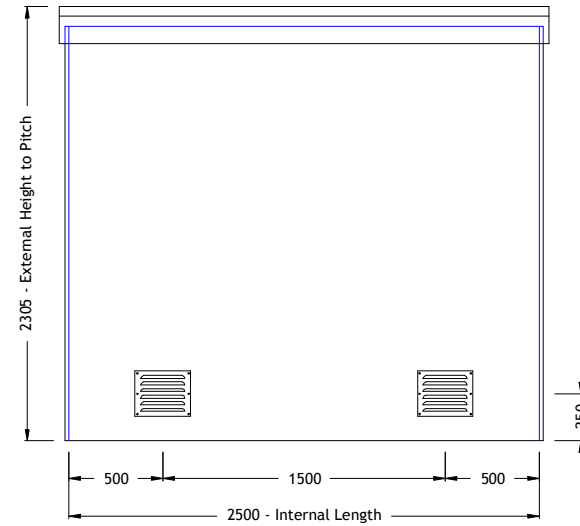

RH & LH Side Elevation - Scale 1:25 (A3)

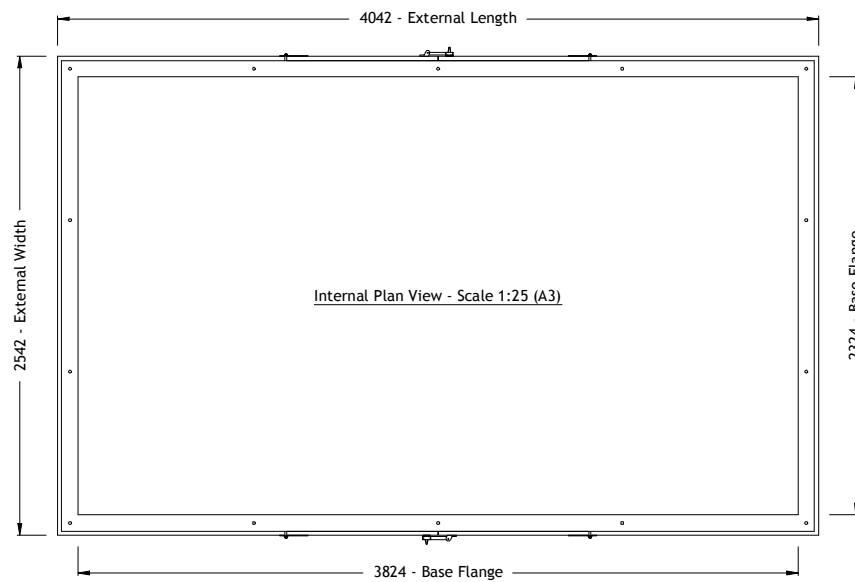

Internal Plan View - Scale 1:25 (A3)

Rev	Description	Drawn	By	Appr	By
0	Original Design	MCT	06/07/06	KGD	06/07/06

Kingsley Plastics Limited
 Western Barn Industrial Park, Hatherleigh Road, Winkleigh, Devon. EX19 8PY
 T: 01837 83154 F: 01837 83529 Sales@kingsleyplastics.co.uk www.kingsleyplastics.co.uk

Customer: National Grid Transco	Project Name: PRS35 Specification
------------------------------------	--------------------------------------

Drawing Title:
**GRP Heavy Duty Walk-In Kiosk
 General Arrangement**

Drawing No:
 4000 x 2500 x 2200mm

Scale: 1:25 (A3)	Sheet: 1 of 1	Status: For Information
---------------------	------------------	----------------------------