





FRONT ELEVATION - SCALE 40:1 (A3)

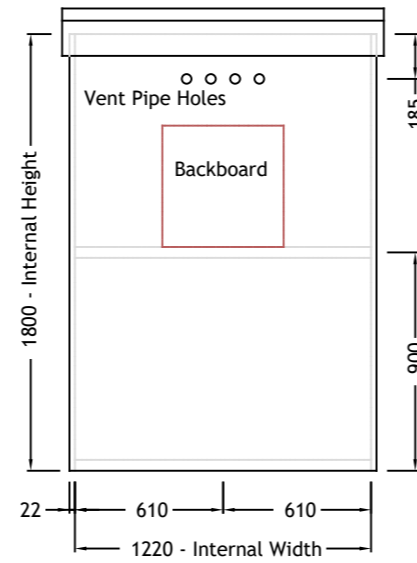


LH & RH SIDE ELEVATION - SCALE 40:1 (A3)

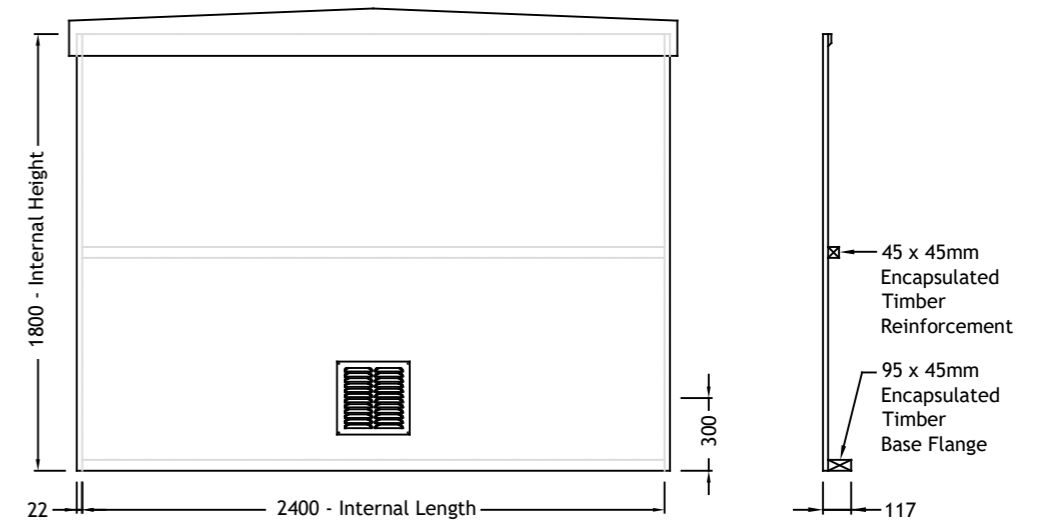

REAR ELEVATION - SCALE 40:1 (A3)

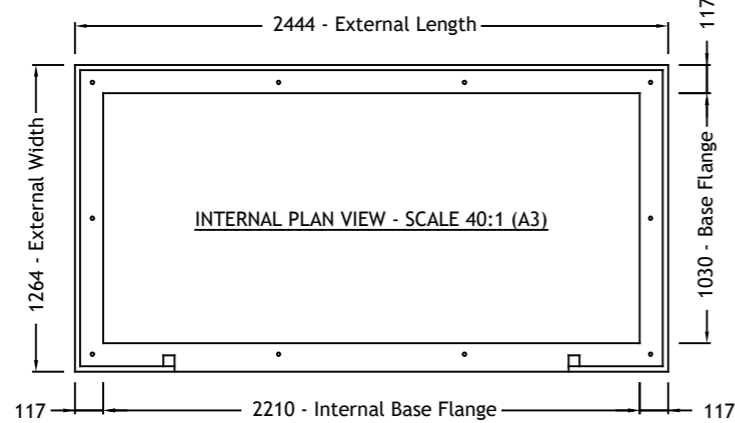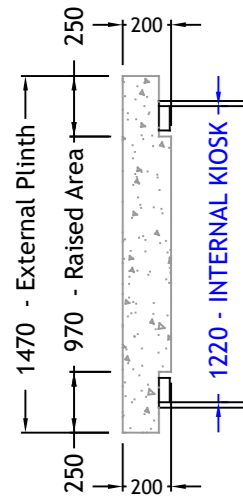

INTERNAL PLAN VIEW - SCALE 40:1 (A3)

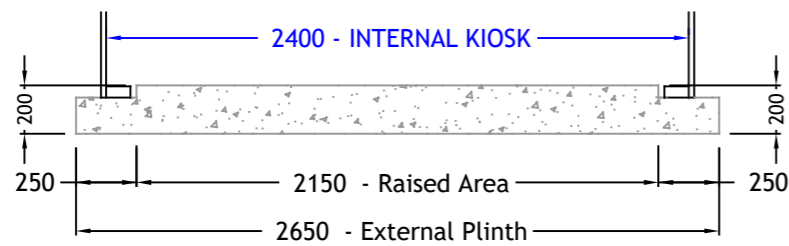

Dimensions: 2400 x 1220 x 1800mm (Internal)

Finish: External - TBC
Colour - TBC
Internal - Cream Resin Flocoat

Doors: 1 Set of Double Doors - 800 x 1550mm
Colour - TBC

Lock Type: 3 Way Locking c/w S/S Padlockable L Handle

Vents: 1 No 300 x 300 Alu Louvre. Positioned Low Level

Roof Type: Explosion Relief. Colour - TBC
c/w 9mm Soffit Ventilation

Extras: 4 off Vent Pipe Holes &
500 x 500 Instrument Board - Both Side Walls

VENTILATION CALCULATION:

| | |
|---------------------------------|--|
| GRP Kiosk Floor Area | = 2400 x 1220mm = 2928000mm ² |
| PRS35 Spec = 3% Floor Area | = 2928000 x 0.03 = 87840mm ² |
| 9mm Soffit Ventilation | = 9 x (2400 + 2400 + 1220 + 1220) = 65160mm ² |
| 1 off 300 x 300mm Vent | = 1 x 27000 = 27000mm ² |
| Therefore, Actual Ventilation % | = (65160 + 27000) / 2928000 = 0.0315 = 3.15% |

| Rev | Description | Drawn | By | Appr | By |
|-----|-----------------|-------|----------|------|----|
| 3 | Drawing Updated | PW | 11.10.17 | | |

Kingsley Plastics Limited
Western Barn Industrial Park, Hatherleigh Road, Winkleigh, Devon. EX19 8PY
T: 01837 83154 F: 01837 83529 Sales@kingsleyplastics.co.uk www.kingsleyplastics.co.uk

Customer: - Project Name: -

Drawing Title:
**GRP Heavy Duty Kiosk - Gas Cabinet No 8
Proposed General Arrangement**

Drawing No:
Overview

| | | |
|----------------------------|-------------------------|--------------------------------|
| Scale: 1:40 (A3) | Sheet: 1 of 1 | Status: For Approval |
|----------------------------|-------------------------|--------------------------------|